


9640 W  
BROADVIEW

9640 W BROADVIEW DRIVE,  
BAY HARBOR ISLANDS, FL.  
33154

9525 BH 2 LLC

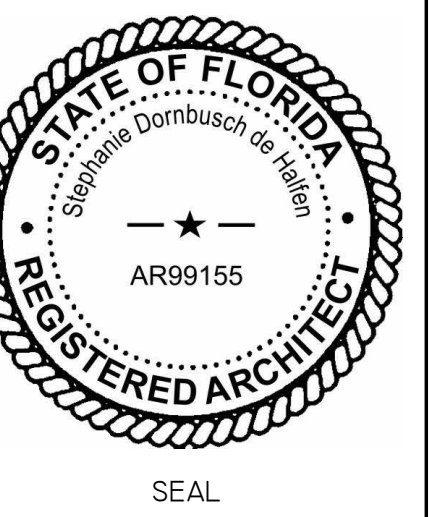

NOTES/COMMENTS


REVISIONS / SUBMISSIONS

FIRST FLOOR PLAN

ALL DRAWINGS AND WRITTEN MATERIAL APPEARING  
HEREIN CONSTITUTE THE ORIGINAL AND UNPUBLISHED  
WORK OF SDH STUDIO, AND MAY NOT BE REPRODUCED,  
USED, OR DISCLOSED WITHOUT THE EXPRESS WRITTEN  
CONSENT OF STEPHANE D. HALFEN

DRAWN BY: SDH  
CHECKED BY: RB  
INITIAL DRAWING ISSUE DATE  
RELEASE DATE:

A-101

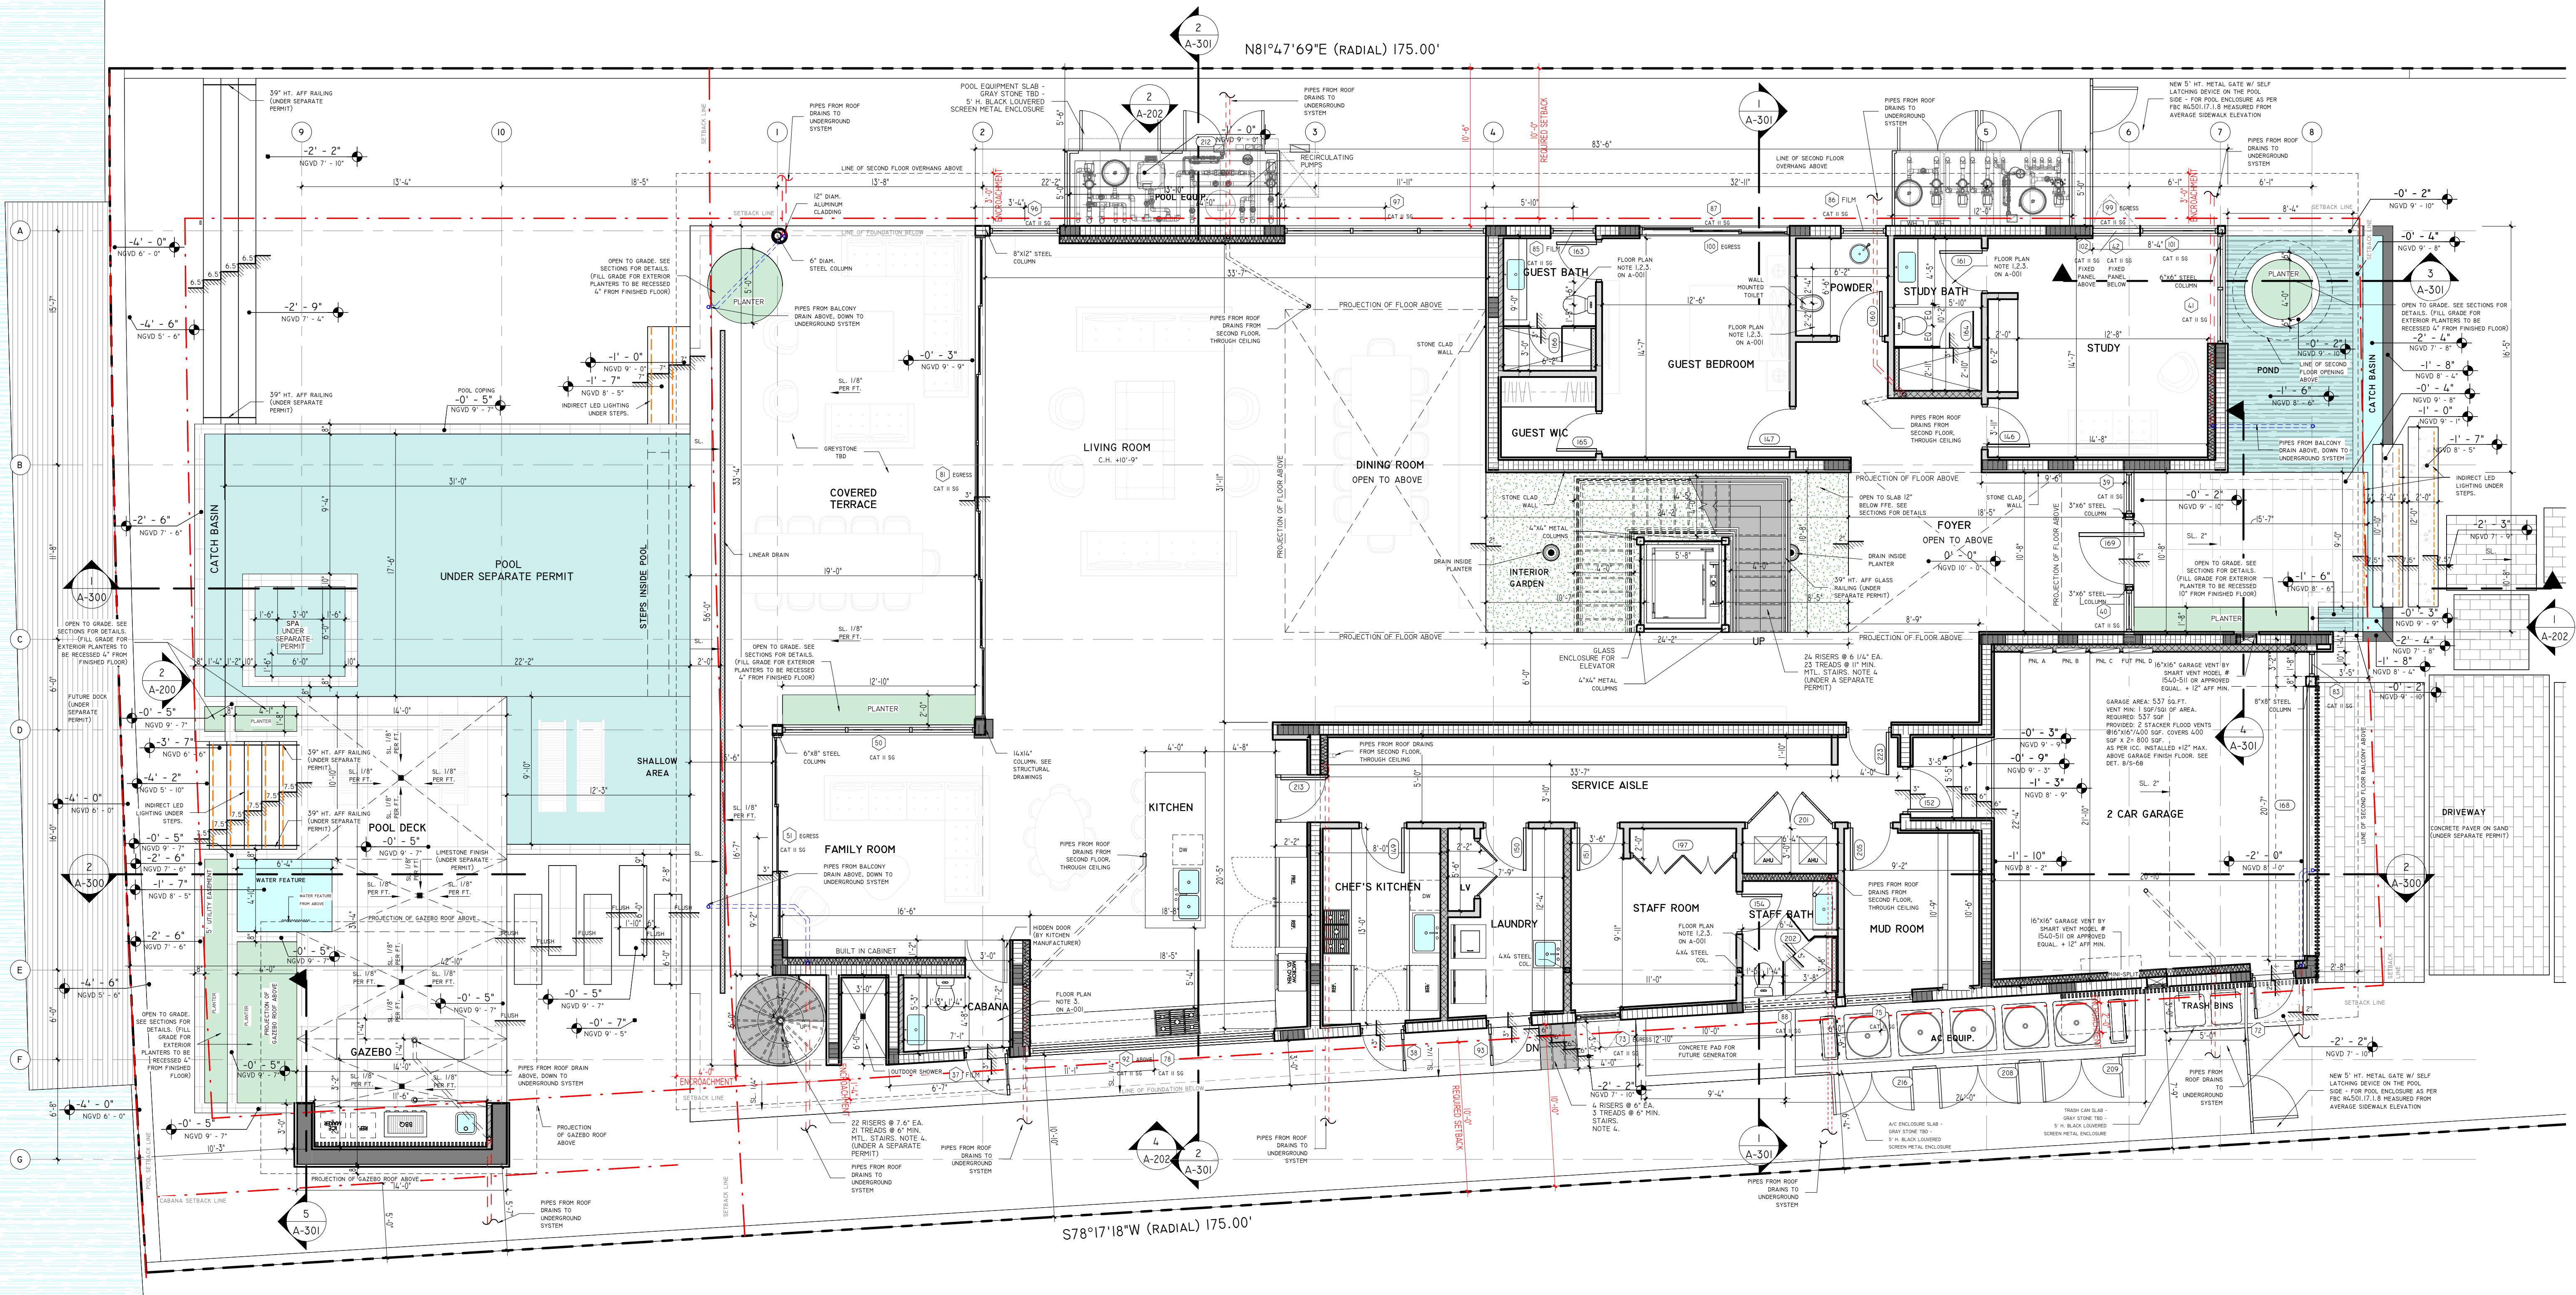

WALL LEGEND

- 
- 
- 
- 
- 

NOTE: FOR ALL NOTES PLEASE REFER  
TO SHEET A-001: FLOOR PLAN NOTES

FIRST FLOOR PLAN  
3/16" = 1'-0"