


9640 W
BROADVIEW

9640 W BROADVIEW DRIVE,
BAY HARBOR ISLANDS, FL.
33154

9525 BH 2 LLC

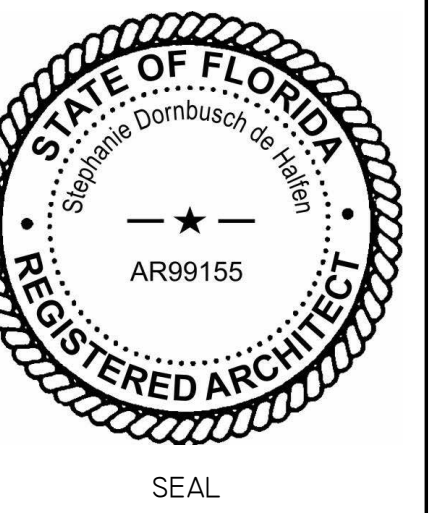

NOTES/COMMENTS

REVISIONS / SUBMISSIONS

SECOND FLOOR


ALL DRAWINGS AND WRITTEN MATERIAL APPEARING
HEREIN CONSTITUTE THE ORIGINAL AND UNPUBLISHED
WORK OF SDH STUDIO, AND MAY NOT BE REPRODUCED,
USED, OR DISCLOSED WITHOUT THE EXPRESS WRITTEN
CONSENT OF STEPHANE D. HALFEN

DRAWN BY: SDH
CHECKED BY: RB
INITIAL DRAWING ISSUE DATE
RELEASE DATE:

A-102

N81°47'69"E (RADIAL) 175.00'

S78°17'18"W (RADIAL) 175.00'

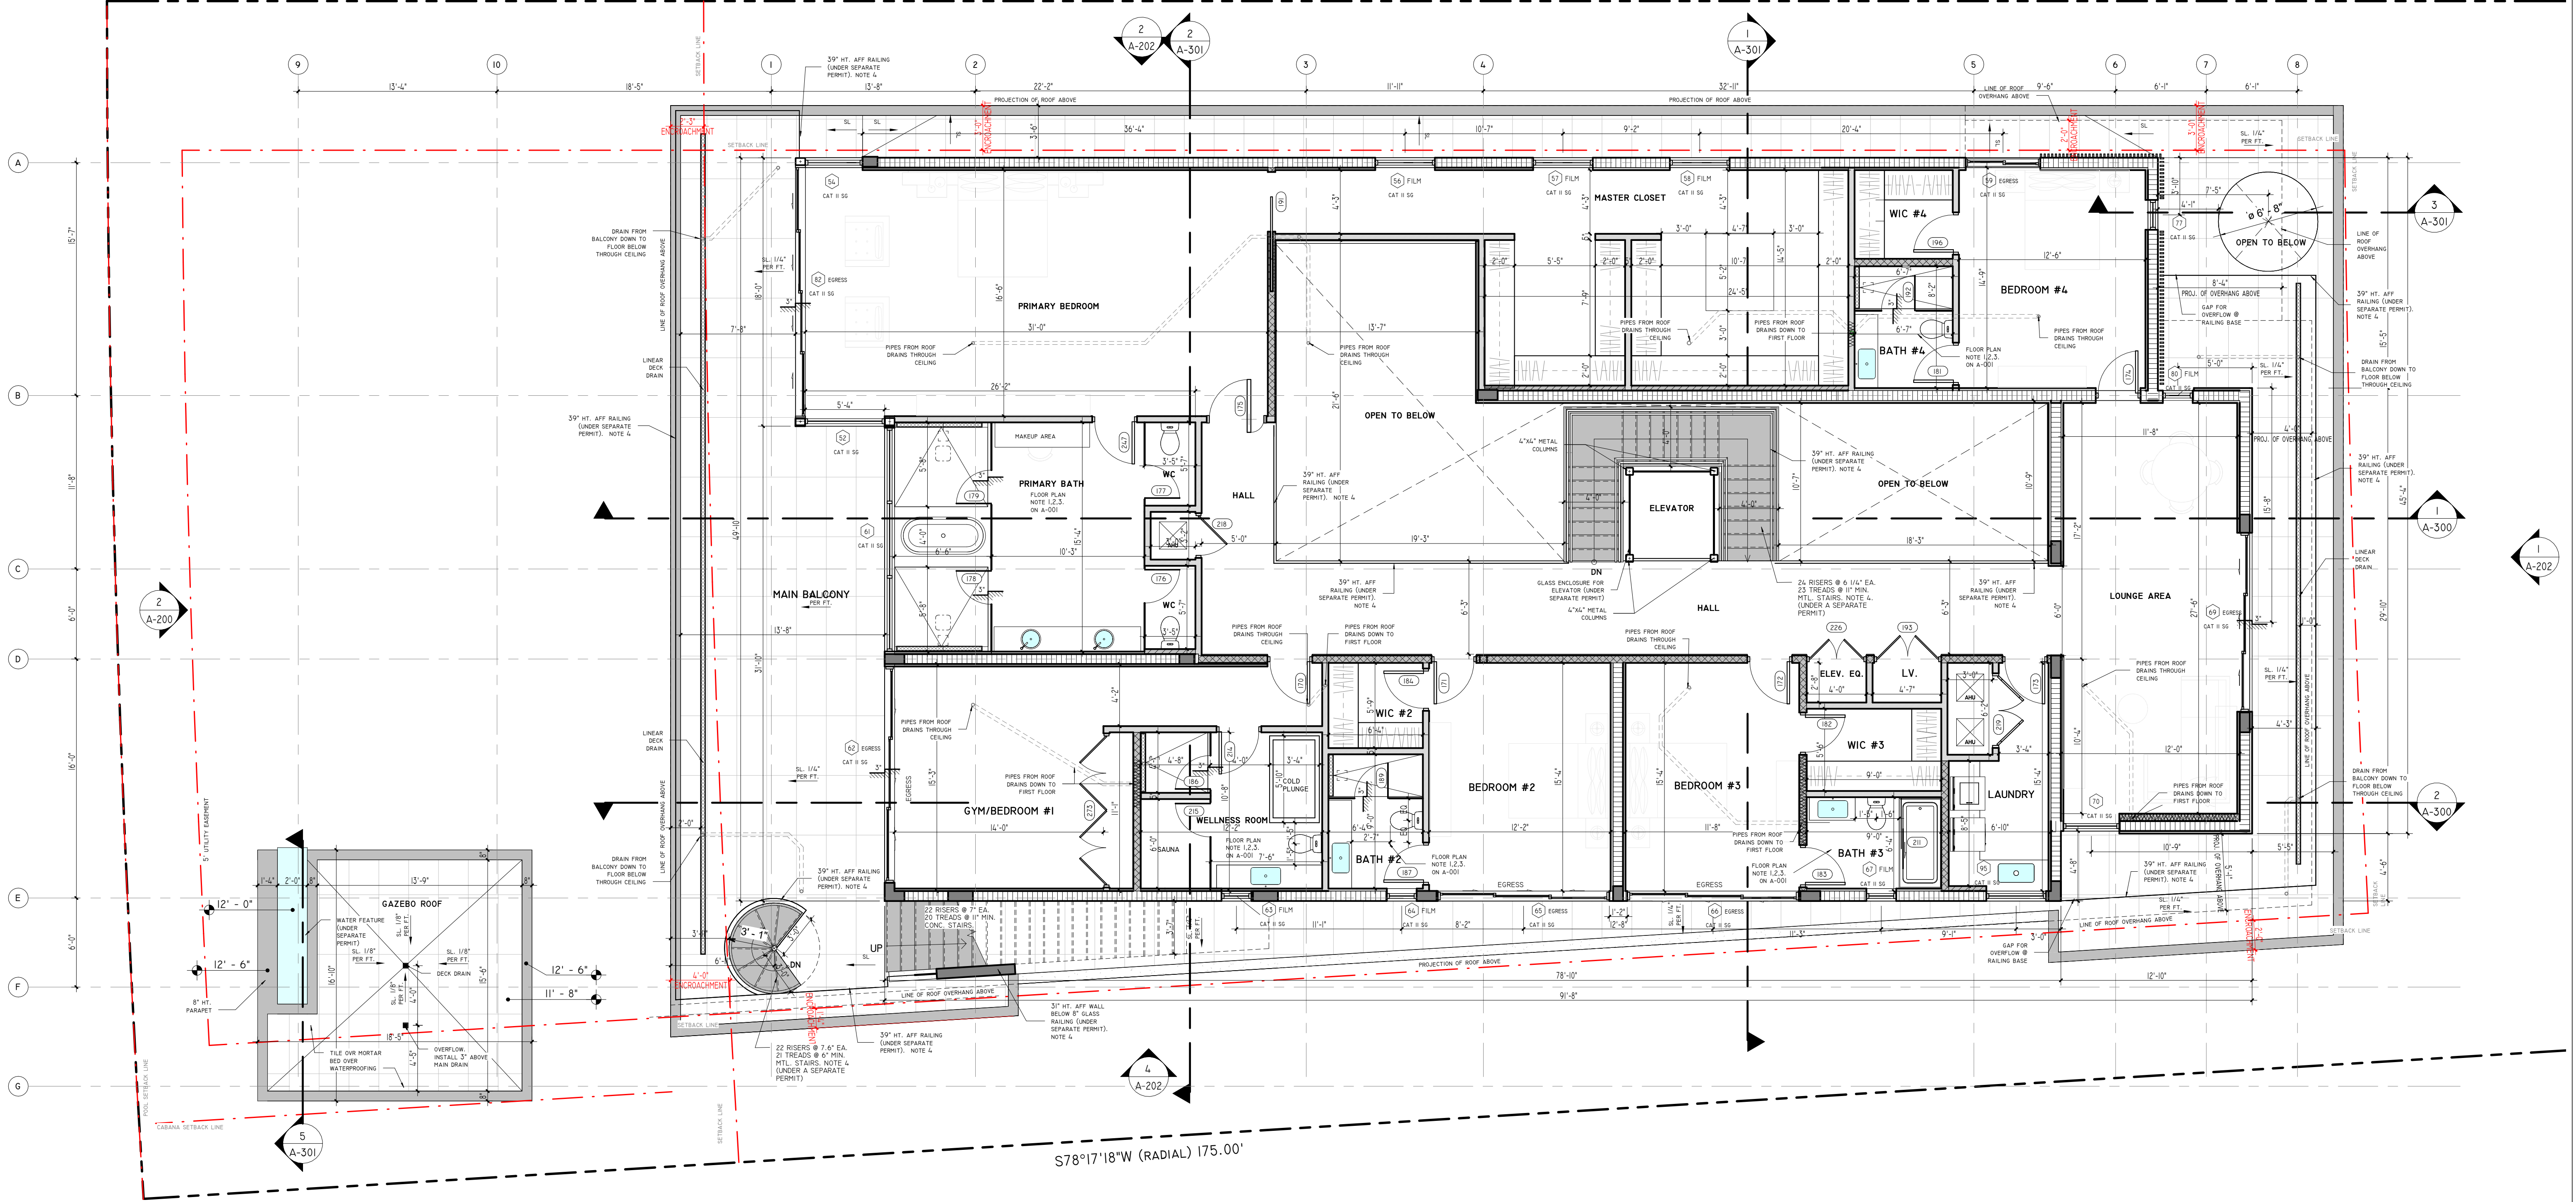

NOTE: FOR ALL NOTES PLEASE REFER
TO SHEET A-001: FLOOR PLAN NOTES